

APPLICANT

Application Date:

Address:

1. Elevation Difference (Top of Curb to Top of Foundation) _____ ft

2. Height of Foundation Wall _____ ft

REVIEWER (by: _____)

3. Driveway Grade _____ %

4. Calculated Elevation (Top of Curb - Top Footing Elevation, 1 - 2 _____


INSPECTOR (by: _____)

5. Elevation Difference (Top of Curb - Top Footing) _____ (ft)

Comments:

RESIDENTIAL FOUNDATION ELEVATION

1. IDENTIFY BENCH MARK LOCATION
 - TOP BACK OF CURB @ HIGH SIDE ON DRIVEWAY.
2. IDENTIFY TOP FOUNDATION ELEVATION ABOVE THE TOP OF CURB
 - TOP OF FOUNDATION MUST BE ATLEAST 1.0 FT AND NOT TO EXCEED 3.0 FT ABOVE TOP OF CURB ELEVATION.
 - DRIVEWAY GRADE (PROP. LINE TO BLDG) MUST BE 2% TO 10% GRADE

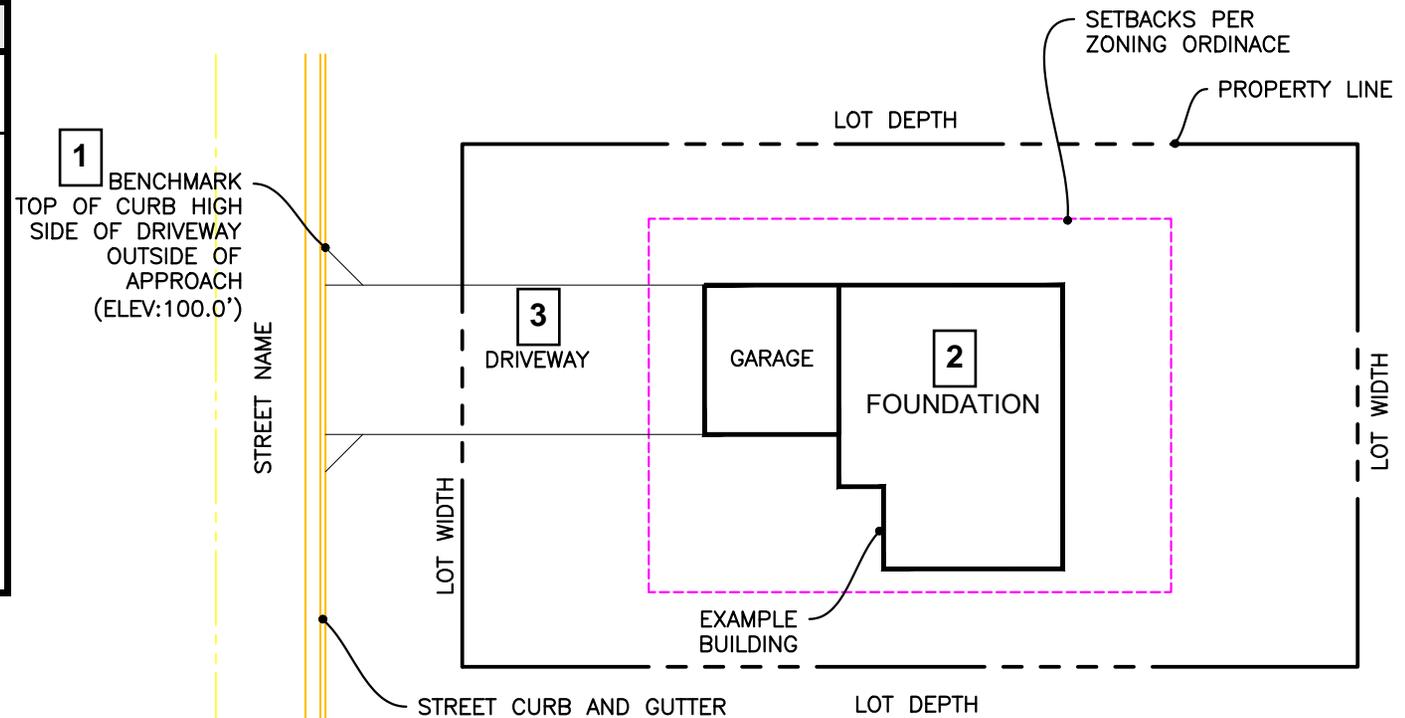

NOTE: ENSURE EROSION CONTROL IS PLACED PRIOR TO ANY EXCAVATIONS
AREAS GOVERNED BY FLOODPLAIN / NATIONAL FLOOD INSURANCE
PROGRAM / FEMA MAY REQUIRE ADDITIONAL INFORMATION.

REVISED: Feb 2026